


1 Main Floor Plan
A1 SCALE: 1/4" = 1'-0"



Dealer Notes:

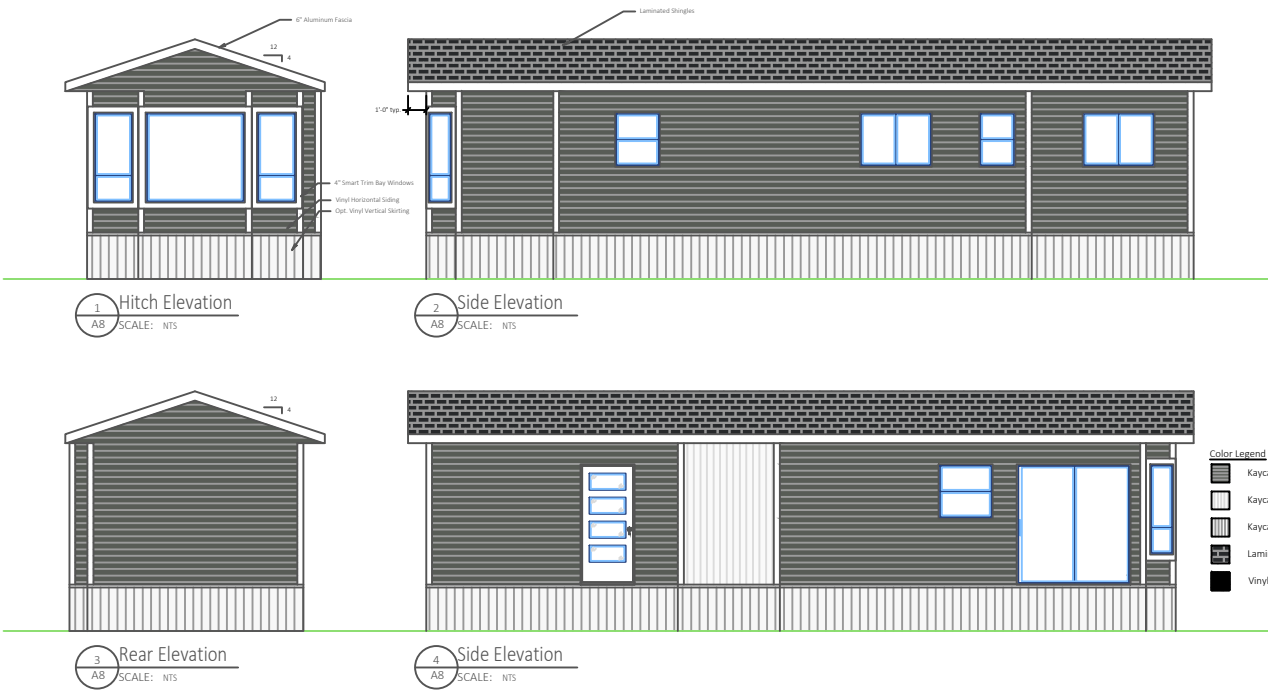

Unit Information:
Model No: RL-1241-CLS
Classic Series
All plans are the sole property of Ridgeline Parkmodels and shall not be replicated by any other or third party companies. If plans are found to be replicated, legal action may be taken.

Date: **Sept. 9, 2022**
 Drawn By: **SClayton**
 Page: **A1**