



1 Hitch Elevation
A8 SCALE: NTS

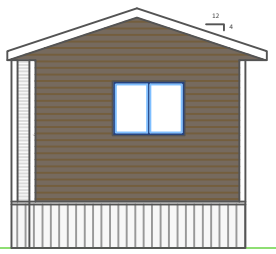

2 Side Elevation
A8 SCALE: NTS



3 Rear Elevation
A8 SCALE: NTS

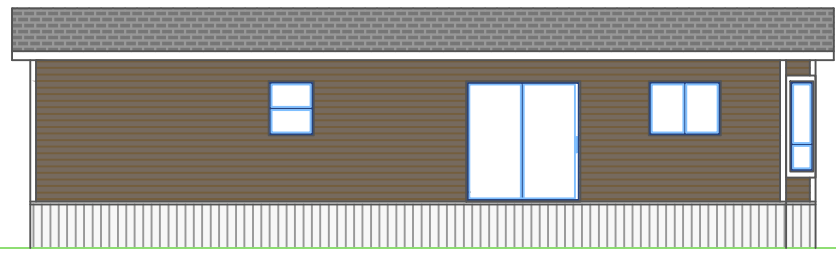

4 Side Elevation
A8 SCALE: NTS

- Color Legend**
- Kaycan Vinyl - Cabot Brown
 - Kaycan Vinyl- White
 - Kaycan Vinyl- White Vertical Skirting
 - Laminated Shingles - Sierra Gray
 - Vinyl/ Smart Trim - White

Dealer Notes:



Unit Information:

Model No: RL-1242-CLS
Classic Series

All plans are the sole property of Ridgeline Parkmodels and shall not be replicated by any other or third party companies. If plans are found to be replicated, legal action may be taken.

Date: **Sept. 9, 2022**

Page: **A1**

Drawn By: **SClayton**