



**Unit NOTES:**

1. Unit Area = 535.00 SF
2. Two Bed, One Bath, Full 5'-0" Tub/Shower
3. Upgraded Eurostyle Cabinetry - Painted Doors
4. Stainless Steel Appliances Included
5. Built in Beds

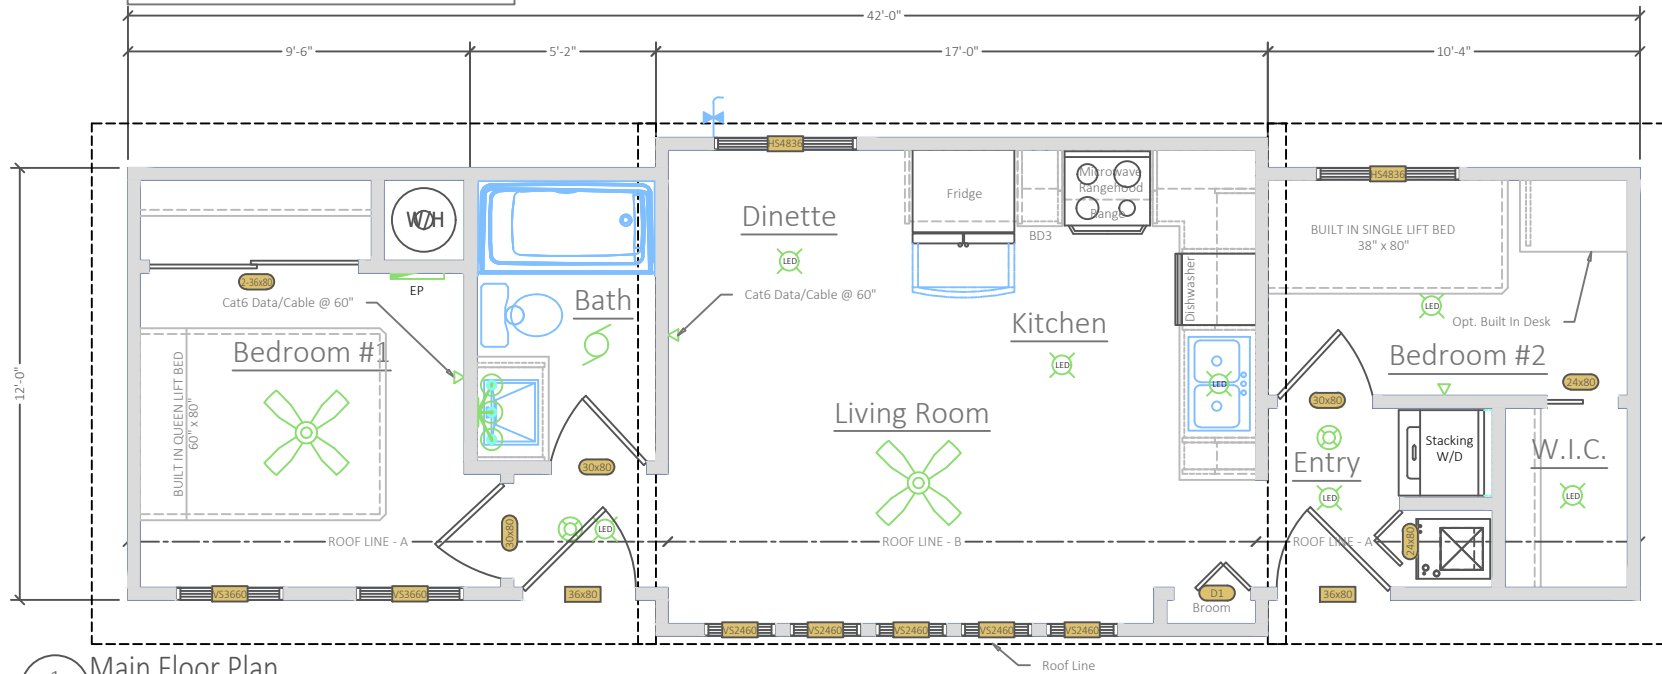

1 Main Floor Plan  
A1 SCALE: 1/4" = 1'-0"

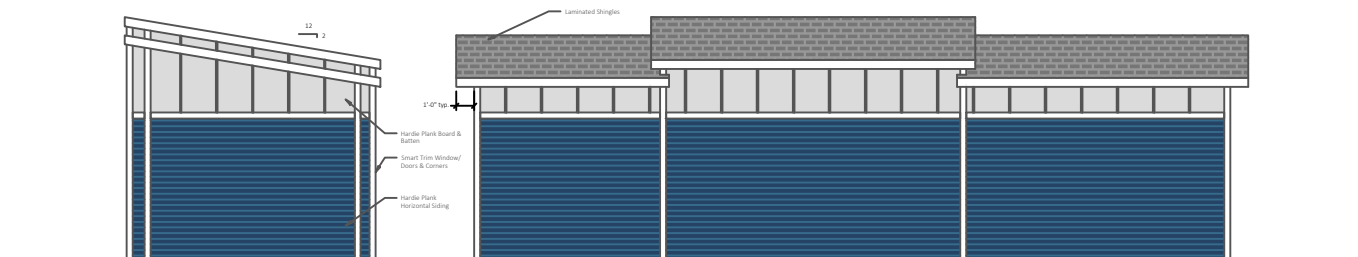

1 Hitch Elevation  
A8 SCALE: NTS

2 Side Elevation  
A8 SCALE: NTS



3 Rear Elevation  
A8 SCALE: NTS

4 Side Elevation  
A8 SCALE: NTS

- Color Legend**
- Hardie Plank - Boothbay Blue
  - Hardie Board - Pearl Gray
  - Hardie Batten - White
  - Smart Trim - White
  - Laminated Shingles - Sierra Gray

Note: Some Features Shown On Elevations Maybe Optional

**Dealer Notes:**



**Unit Information:**

Model No: RL-1242-ELT  
Elite Series

All plans are the sole property of Ridgeline Parkmodels and shall not be replicated by any other or third party companies. If plans are found to be replicated, legal action may be taken.

Date: Sept. 9, 2022

Drawn By: Clayton

Page: A1