


**Unit NOTES:**

1. Unit Area = 538.00 SF
2. Two Bed, Two Bath, Full 5'-0" Tub/ Shower & 5'-0" Shower (Ensuite)
3. Upgraded Eurostyle Cabinetry - Painted Doors
4. Stainless Steel Appliances included
5. Built in Beds

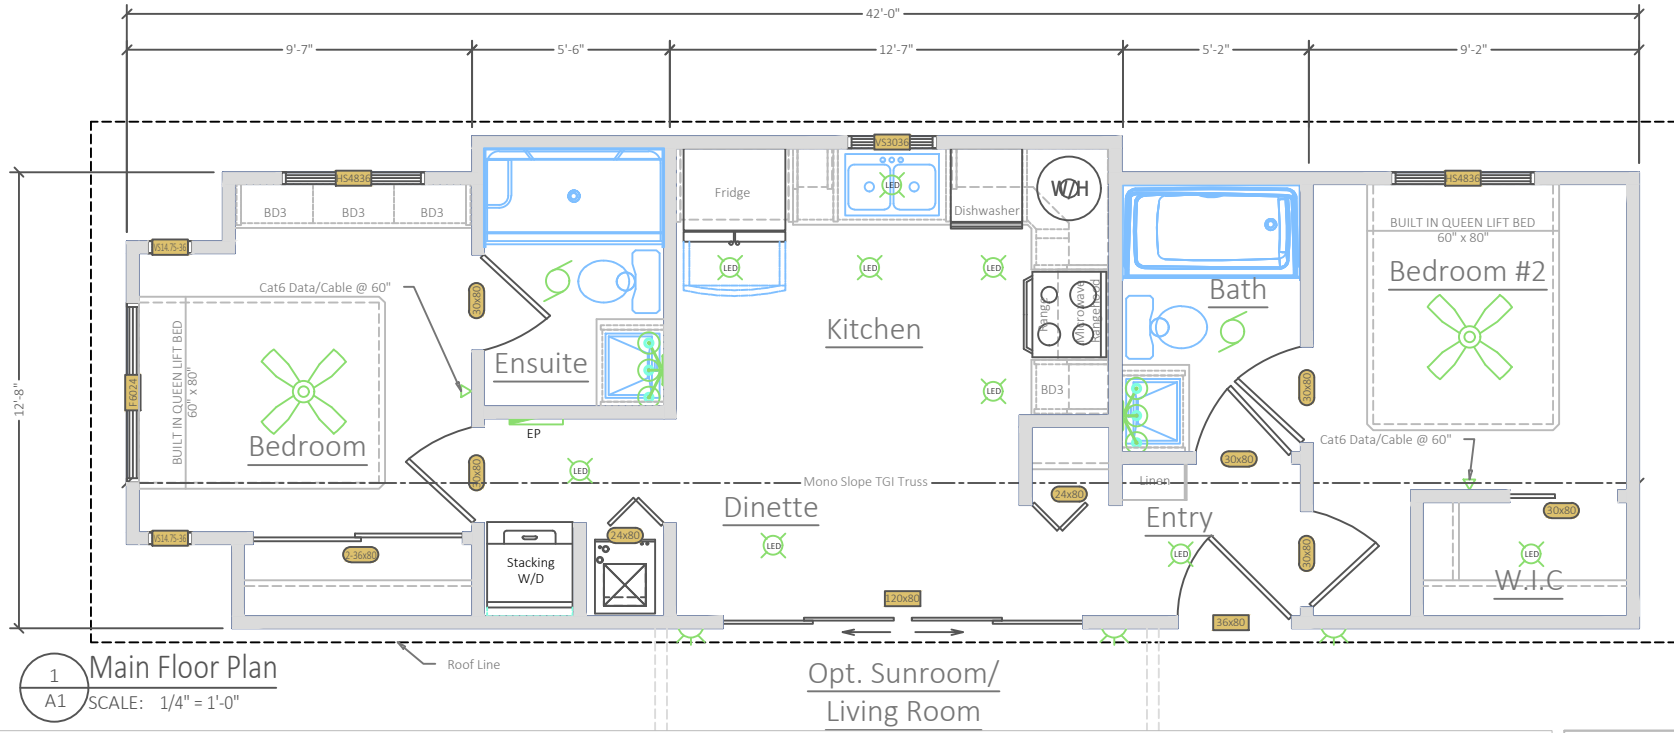

**1** Main Floor Plan  
A1 SCALE: 1/4" = 1'-0"



- Color Legend**
- Kaycan Vinyl - Cabot Red
  - Kaycan Vinyl- White
  - Kaycan Vinyl- White Vertical Skirting
  - Smart Trim - White
  - Laminated Shingles - Sierra Gray

**Dealer Notes:**



**Unit Information:**

**Model No: RL-1342-ELT**  
**Elite Series**

All plans are the sole property of Ridgeline Parkmodels and shall not be replicated by any other or third party companies. If plans are found to be replicated, legal action may be taken.

Date: **Sept. 9, 2022**

Page: **A1**

Drawn By: **SClayton**

Note: Some Features Shown On Elevations Maybe Optional