


- Unit NOTES:**
1. Unit Area = 538.00 SF
 2. One Bed One Bath, Full 5'-0" Tub/ Shower
 3. 8'-0" Covered Porch
 4. Upgraded Eurostyle Cabinetry - Painted Doors
 4. Stainless Steel Appliances Included
 5. Built in Bed & Cabinetry

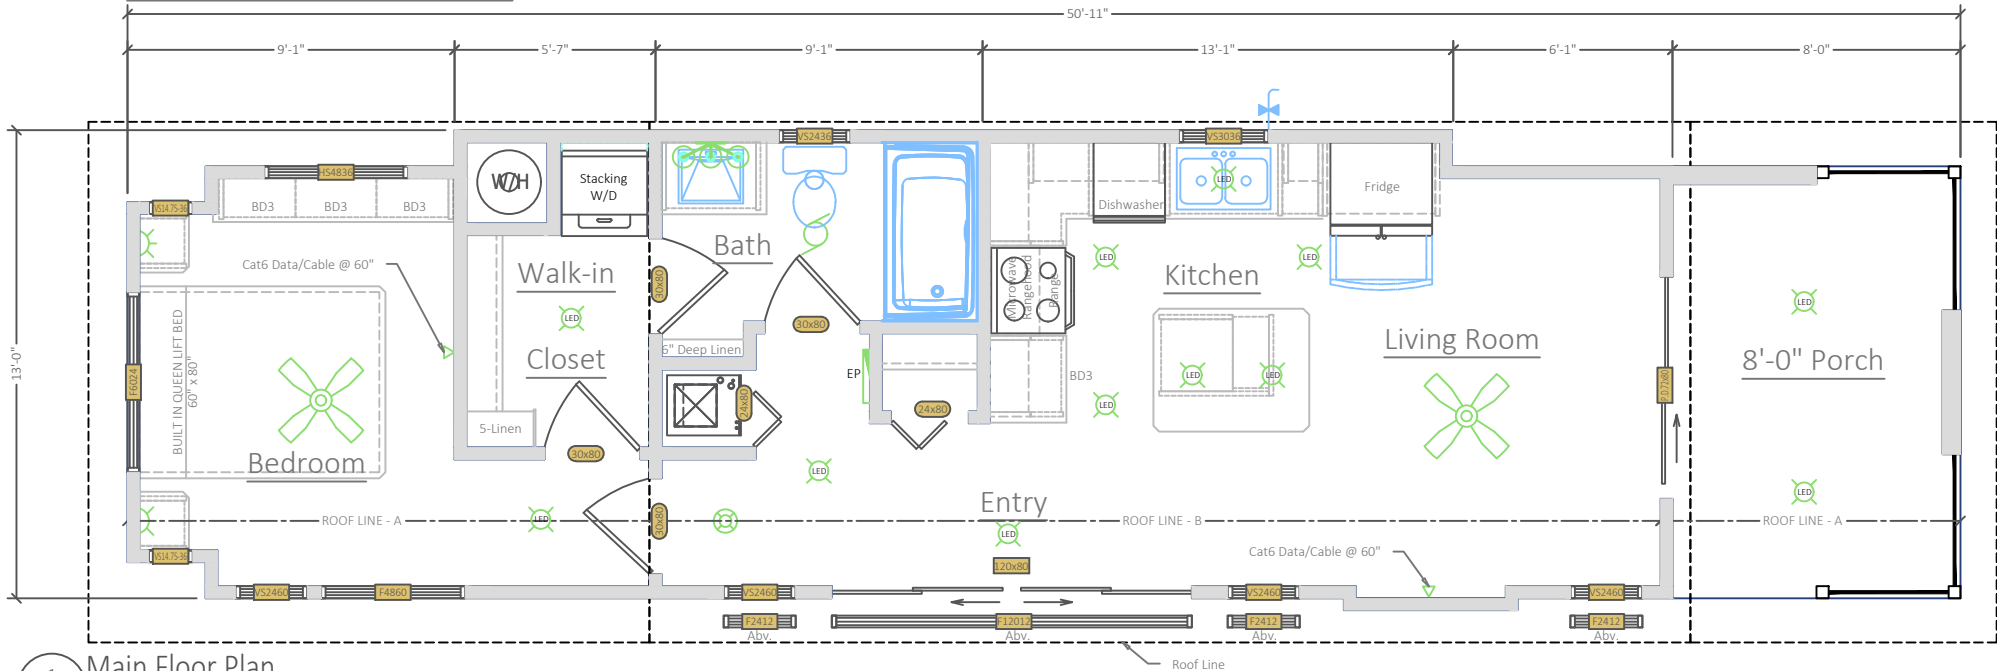

1
A1 Main Floor Plan
SCALE: 1/4" = 1'-0"



1
A8 Hitch Elevation
SCALE: NTS

2
A8 Side Elevation
SCALE: NTS



3
A8 Rear Elevation
SCALE: NTS

4
A8 Side Elevation
SCALE: NTS

- Color Legend**
- Hardie Plank- Khaki
 - Hardie Plank- Iron Gray Horizontal
 - Hardie Plank- Iron Gray Vertical
 - Smart Trim - Black
 - Laminated Shingles - Onyx Black
 - Fauxstone - Onyx Black

Note: Some Features Shown On Elevations Maybe Optional

Dealer Notes:



Unit Information:
Model No: RL-1350-ELT
Elite Series

All plans are the sole property of Ridgeline Parkmodels and shall not be replicated by any other or third party companies. If plans are found to be replicated, legal action may be taken

Date: **Sept. 9, 2022**
Page: **A1**
Drawn By: **SClayton**